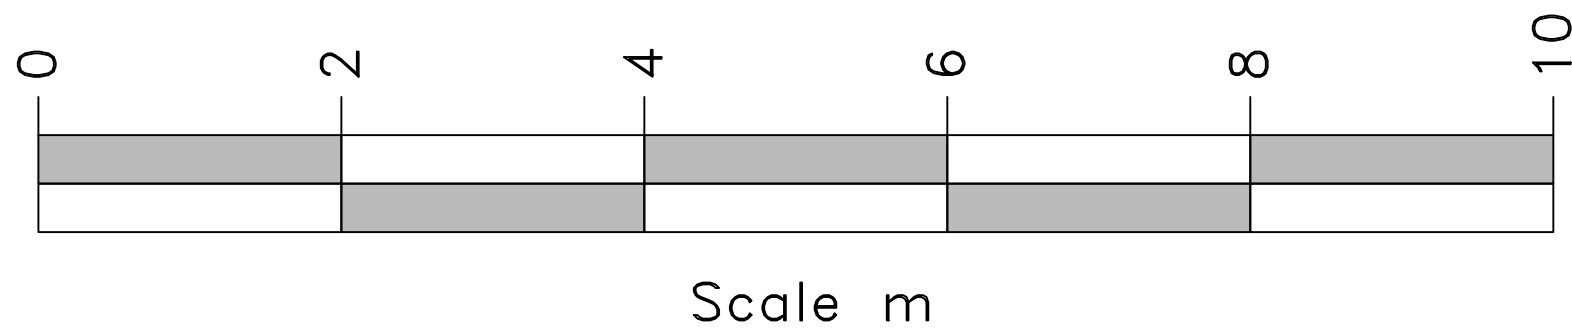


[illegible]

LEGEND

- | | |
|---|---|
|  | FLOOR TO CEILING HEIGHT. |
|  | FLOOR TO FALSE CEILING HEIGHT. |
|  | ALL ARROW/S POINT UP UNLESS OTHERWISE STATED |
|  | SLOPING CEILING ARROWS POINT UP |
|  | FLOORBOARD DIRECTION |
| 0.2/3/5 | TRUNK DIAMETER/CANOPY DIAMETER/
ESTIMATED HEIGHT OF TREES, IN METRES |

UNLESS OTHERWISE STATED, DRAINAGE PIPES ARE 100mm DIAMETER.

DUE TO THE INHERENT INSTABILITY OF PAPER MATERIALS, DRAWINGS PLOTTED ON PAPER MAY BE STRETCHED AND DISTORTED. DIMENSIONS SCALED FROM PAPER PLOTS SHOULD THEREFORE BE TREATED WITH CAUTION.

DRAFTING ISSUE STATUS

[illegible]

SHEET LAYOUT

THIS SURVEY HAS BEEN CARRIED OUT TO AN ACCURACY
CONSISTENT WITH A PRESENTATION SCALE OF 1:100
INTERROGATED DIMENSIONS WILL BE WITHIN THE TOLERANCE
ASSOCIATED WITH THIS AND SMALLER SCALES ONLY.

ALL LEVELS ARE IN METRES, RELATED TO ARBITRARY DATUM
BASED UPON VALUE 10.00m.

THE SURVEY GRID SHOWN ON THIS DRAWING USES A LOCAL OR
AND IS ORIENTATED ARBITRARILY.

DRAWING UNITS ARE METRES.

CEILING PLAN EXAMPLE

CEILING PLAN EXAMPLE

CEILING PLAN

SURVEYED AND DRAWN BY

Davies Stephenson Partnership
12 High Street
Gravenhurst
Bedfordshire
MK45 4HY

Tel: 01462 711686
Mobile: 07729 323000
email: Nick@davidrdavies.co.uk

PRESENTATION 1:100 (continued)

SCALE 1.100 (a) AU

DATE OF ISSUE 3rd Mar 2023

JOB No.	12345	CHECKED	DRD
---------	-------	---------	-----

DRAWING No.	
-------------	--

