



SECTION A

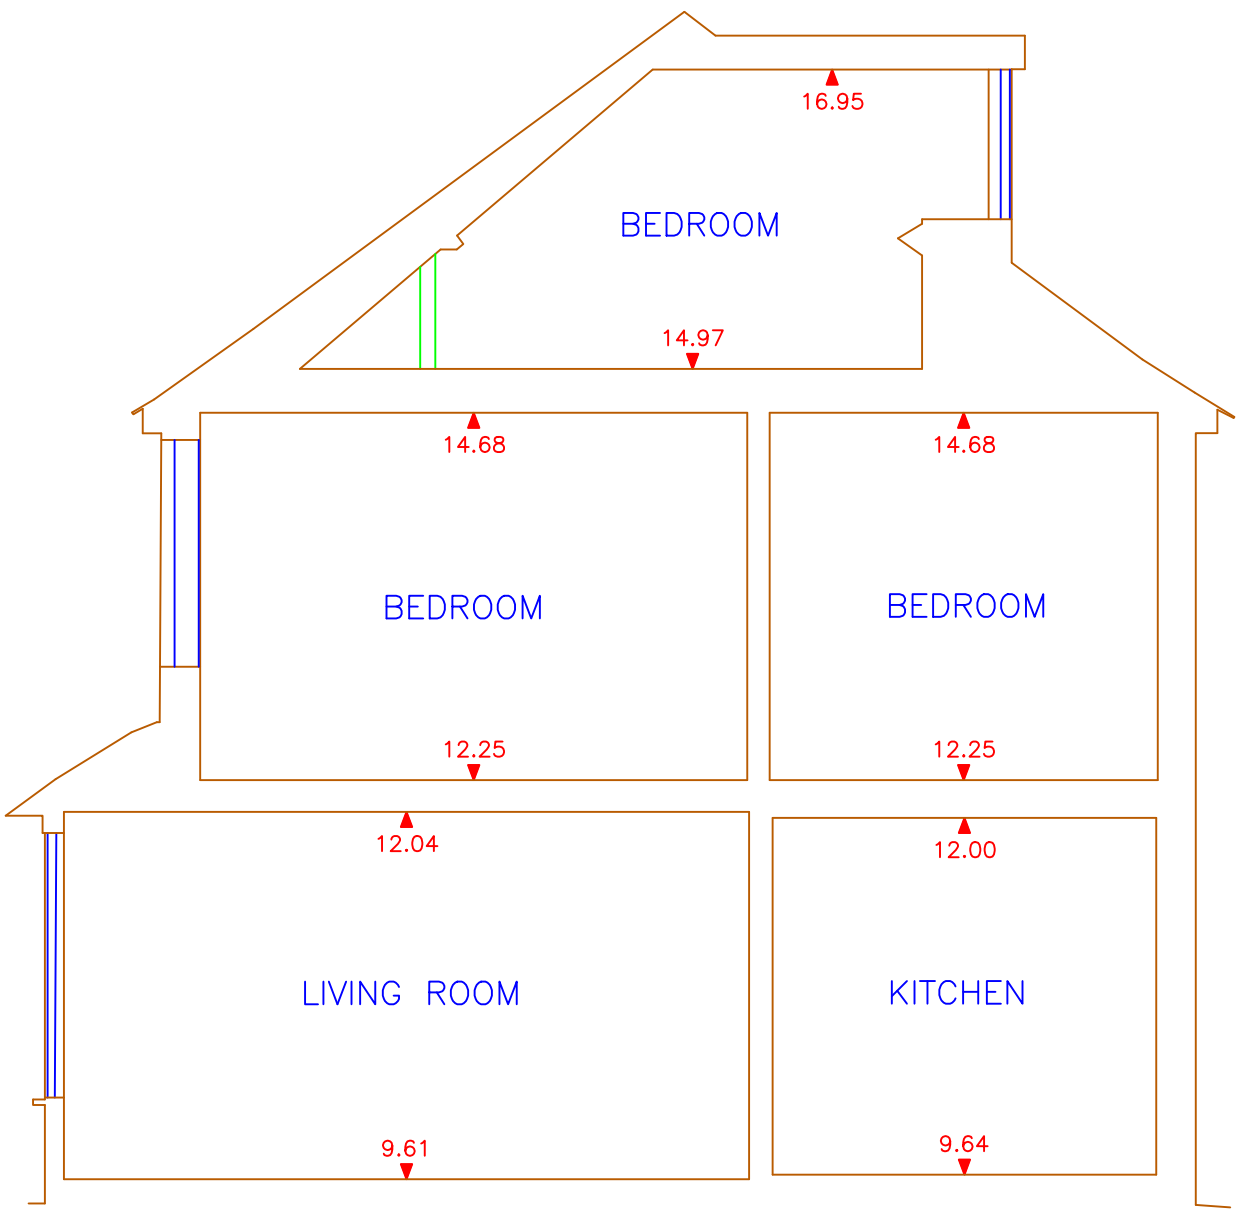

SECTION B

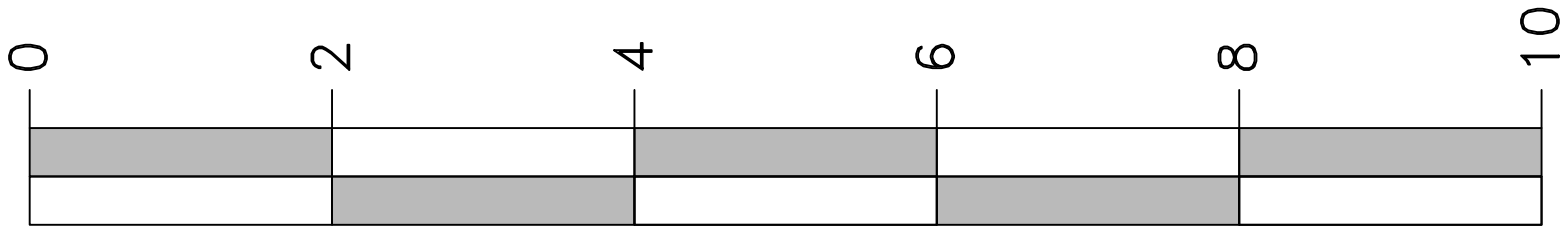

Scale m

STANDARD ABBREVIATIONS			
AH	Arch Height	JB	Junction Box
BH	Beam Height	MH	Manhole
BSL	Beam Soffit Level	P	Post
Chy	Chimney	PS	Paving Stones
CL	Cover Level	QT	Quarry Tiles
Conc	Concrete	Rad	Radiator
Cup	Cupboard	RDM	Recessed Door Mat
DH	Duct Height	RSJ	Rollled Steel Joist
FL	Floor Level	RWP	Rain Water Pipe
G	Gully	S	Sill to Floor Height
GM	Gas Meter	Sl	Skylight
H	Head to Sill Height	Spr	Springer Height
HB	Hand Basin	Typ	Typical
IC	Inspection Cover	V	Vent
IL	Invert Level	WH	Water Heater
		WM	Water Meter

LEGEND

2.70

FLOOR TO CEILING HEIGHT.

F2.70

FLOOR TO FALSE CEILING HEIGHT.

ALL ARROWS POINT UP UNLESS

SCe

SLOPING CEILING ARROWS POINT UP

DUE TO THE INHERENT INSTABILITY OF PAPER MATERIALS,
DRAWINGS PLOTTED ON PAPER MAY BE STRETCHED AND DISTORTED.
DIMENSIONS SCALED FROM PAPER PLOTS SHOULD THEREFORE
BE TREATED WITH CAUTION.

DRAWING ISSUE STATUS			
Issue	Details	By	Date

UNLESS OTHERWISE STATED, DRAINAGE PIPES ARE 100mm DIAMETER.

THIS SURVEY HAS BEEN CARRIED OUT TO AN ACCURACY CONSISTENT WITH A PRESENTATION SCALE OF 1:50
INTERROGATED DIMENSIONS WILL BE WITHIN THE TOLERANCE ASSOCIATED WITH THIS AND SMALLER SCALES ONLY.

ALL LEVELS ARE IN METRES, RELATED TO ARBITRARY DATUM BASED UPON LOCAL VALUE 10.00m.

THE SURVEY GRID SHOWN ON THIS DRAWING USES A LOCAL ORIGIN AND IS ORIENTATED ARBITRARILY.

DRAWING UNITS ARE METRES.

CROSS SECTION EXAMPLE


CROSS SECTION EXAMPLE

CROSS SECTIONS

SURVEYED AND DRAWN BY

Davies Stephenson Partnership
12 High Street
Gravenhurst
Bedfordshire
MK45 4HY

Tel: 01462 711686
Mobile: 07729 323000
email: Nick@dspsurveys.com



PRESENTATION SCALE

1:50 @ A2

DATE OF ISSUE

3rd May 2023

JOB No.

12345

CHECKED

DRD

DRAWING No.

12345-1

ISSUE