




ELEVATION 1

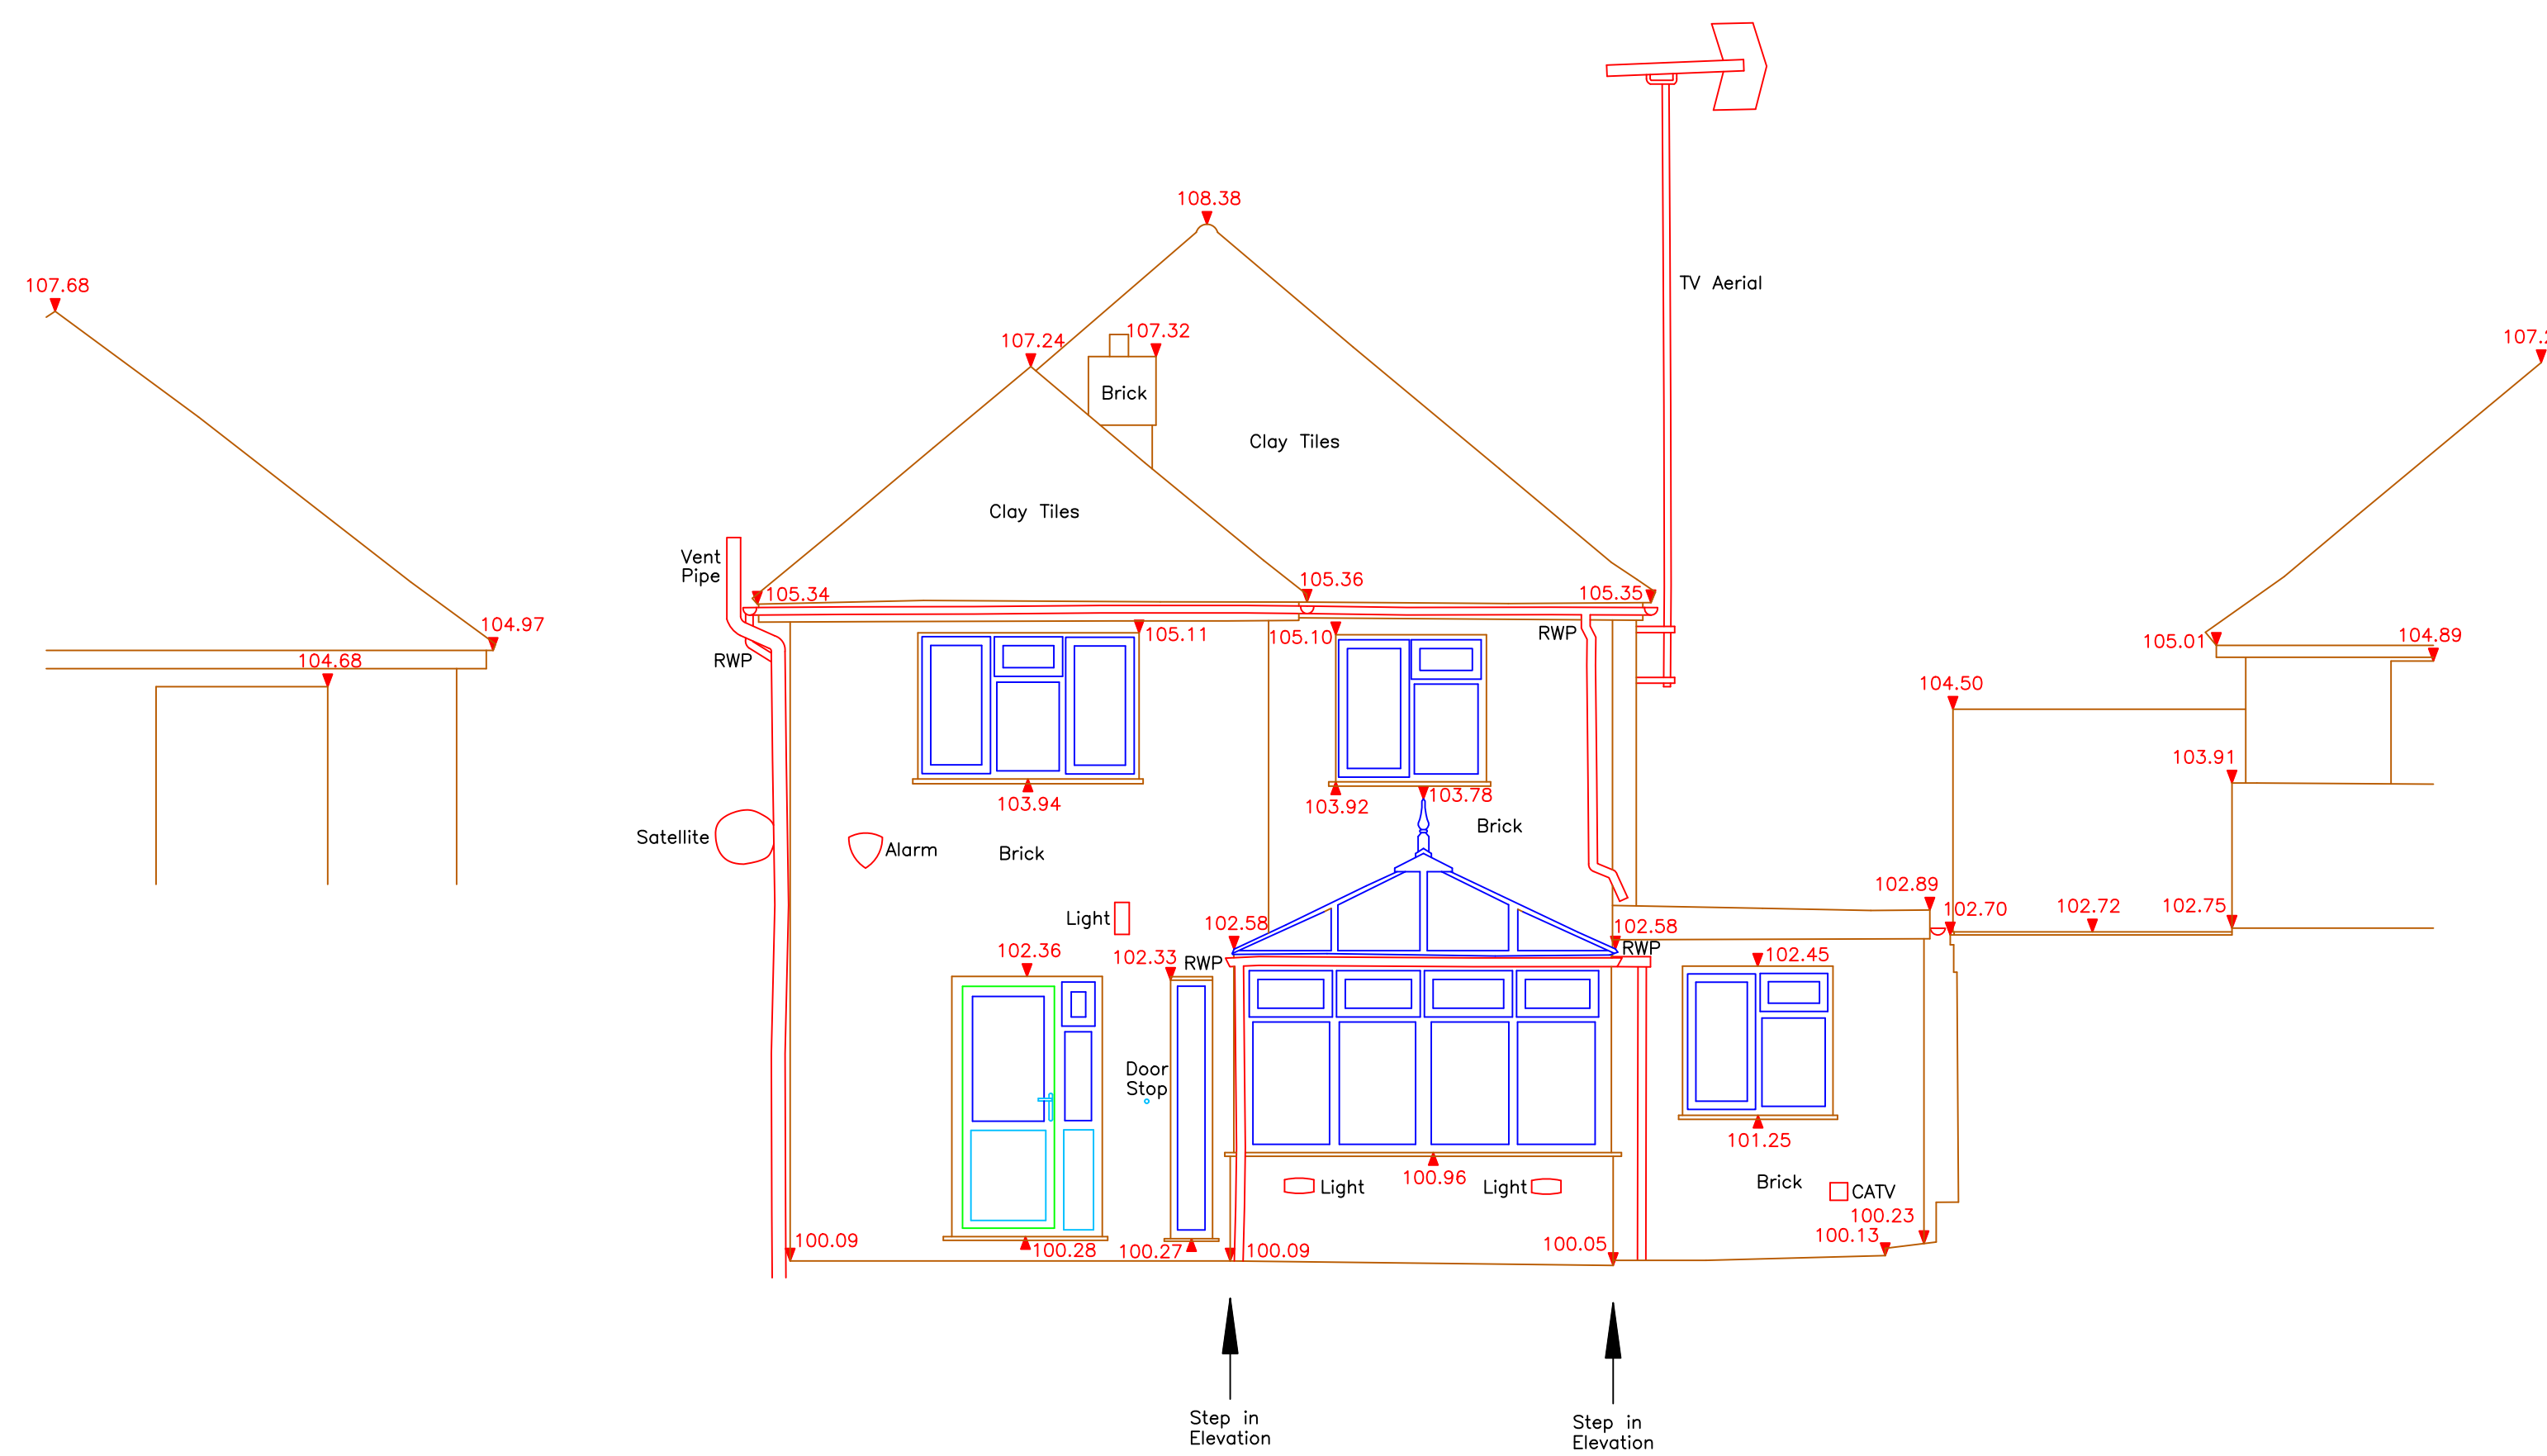


ELEVATION 3



ELEVATION 2

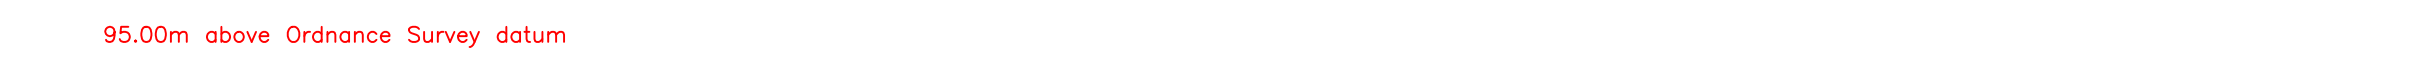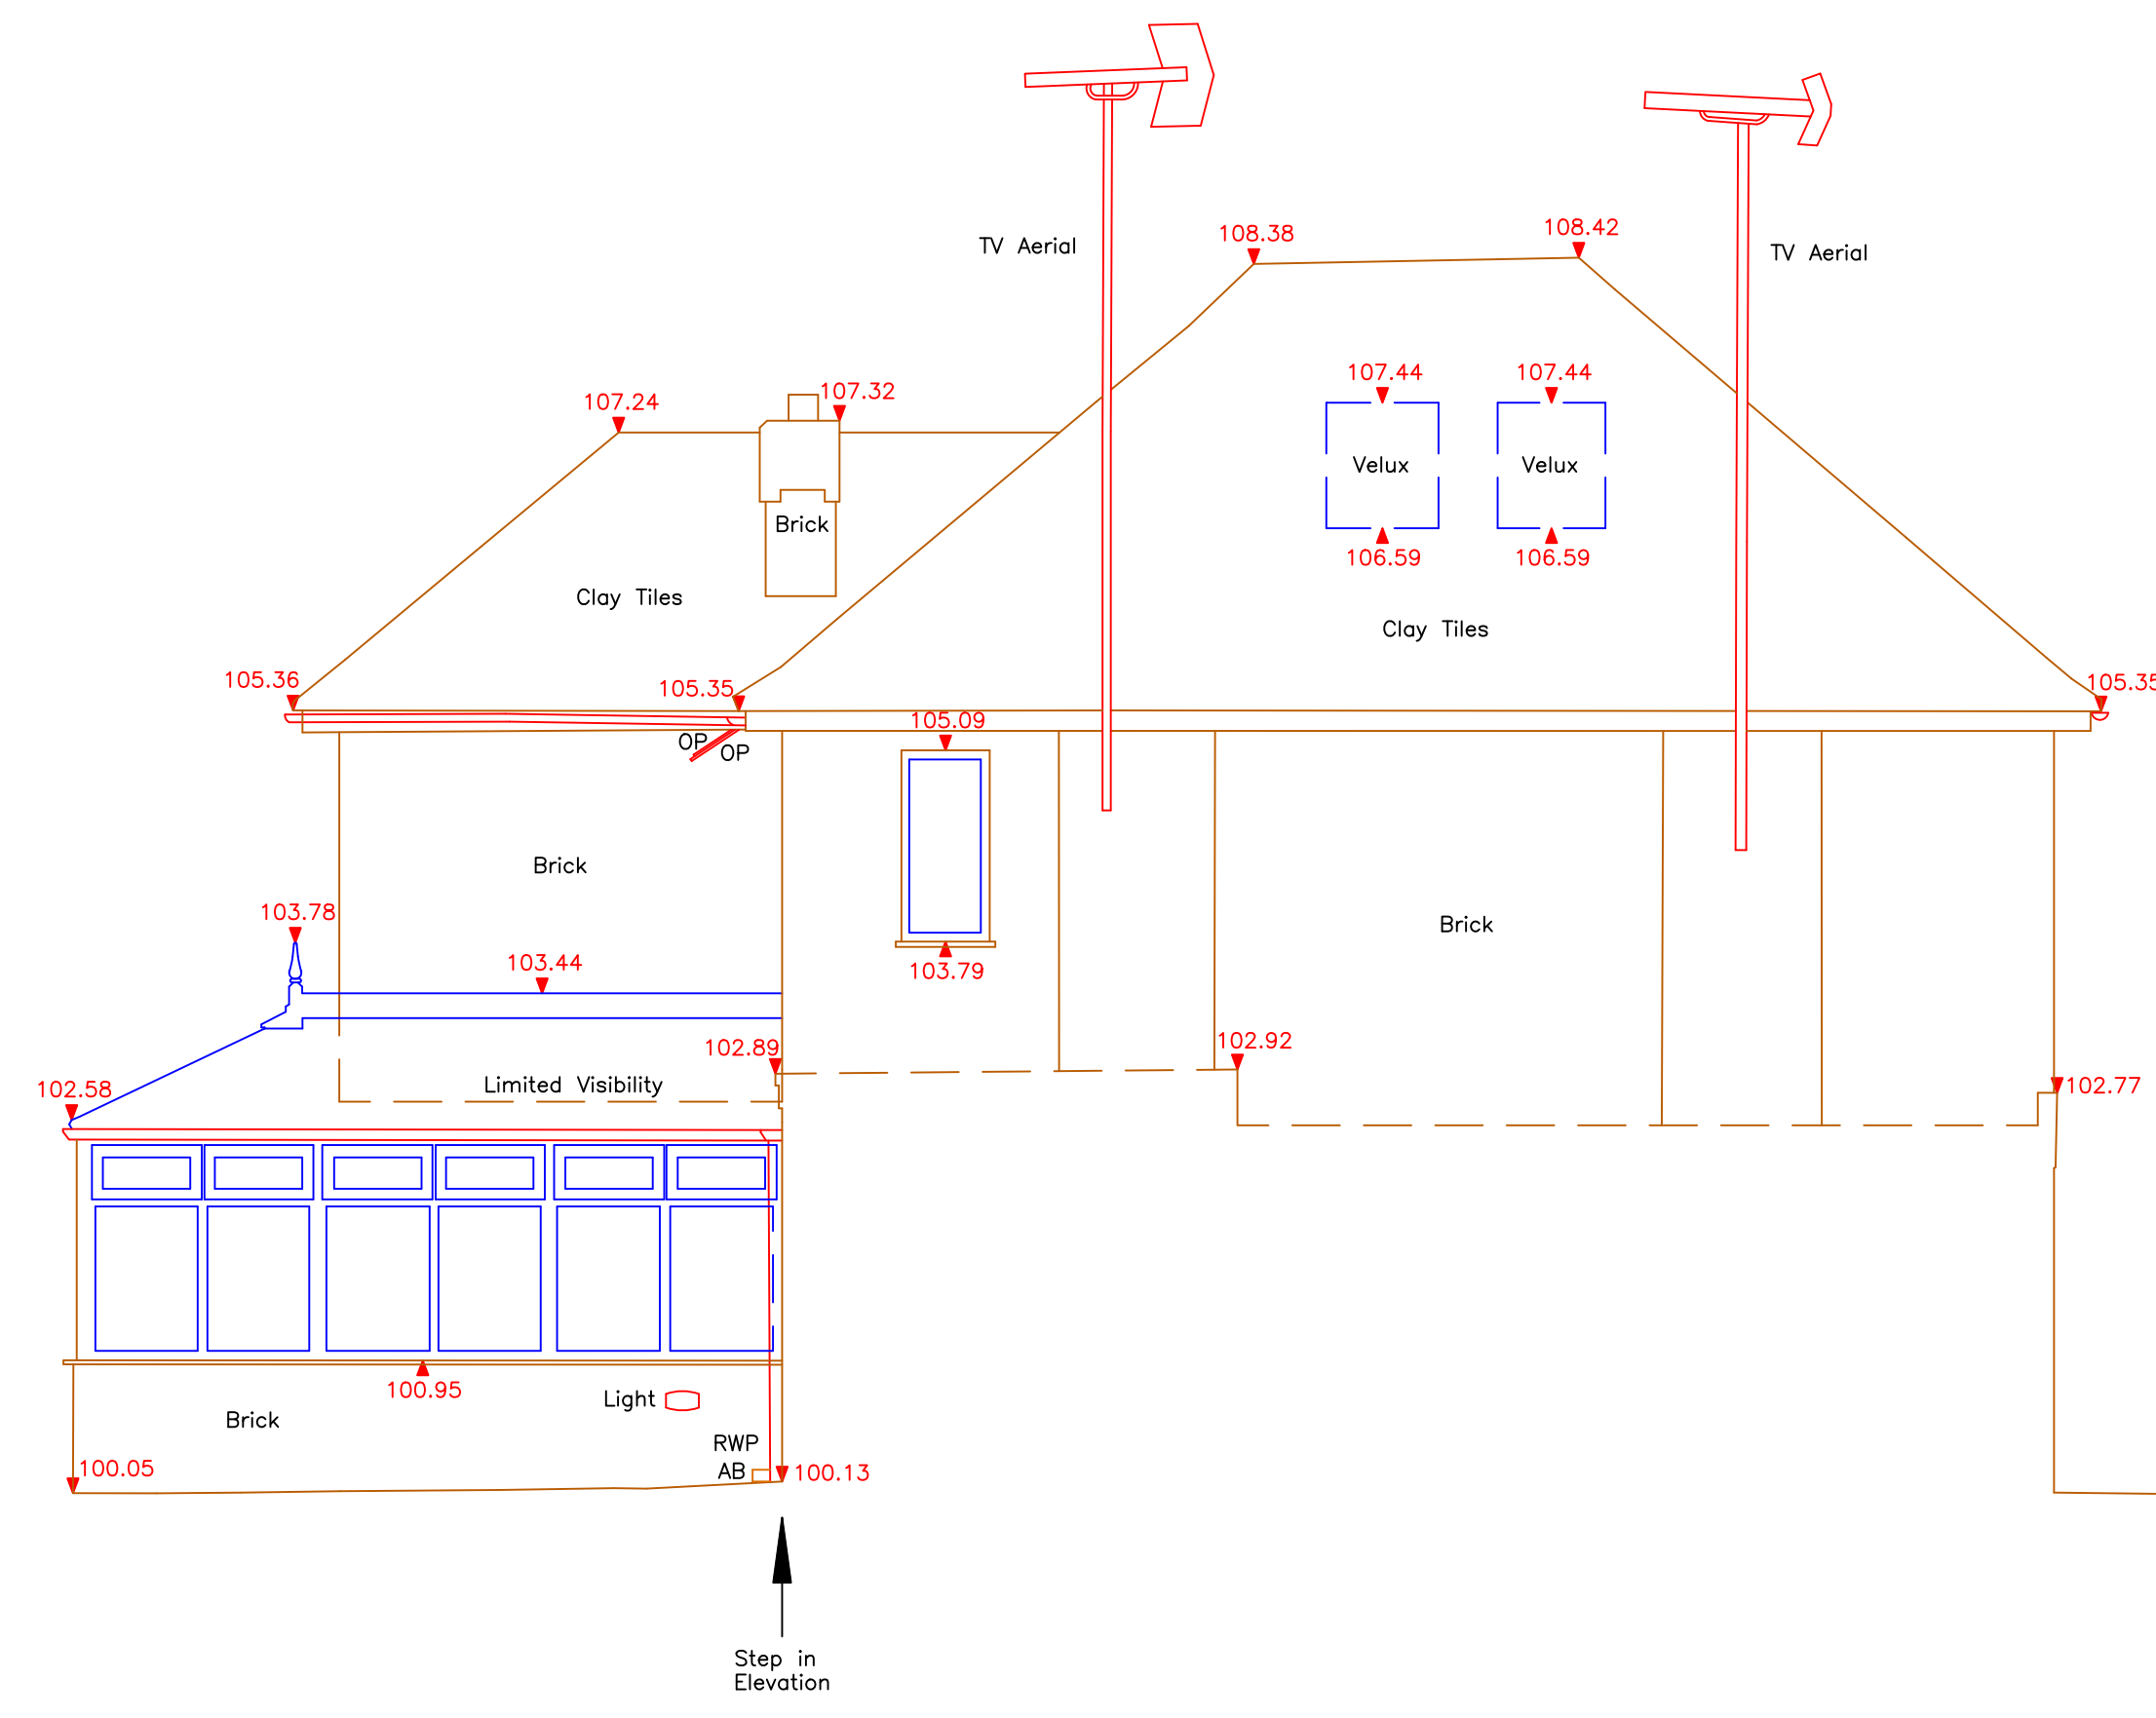



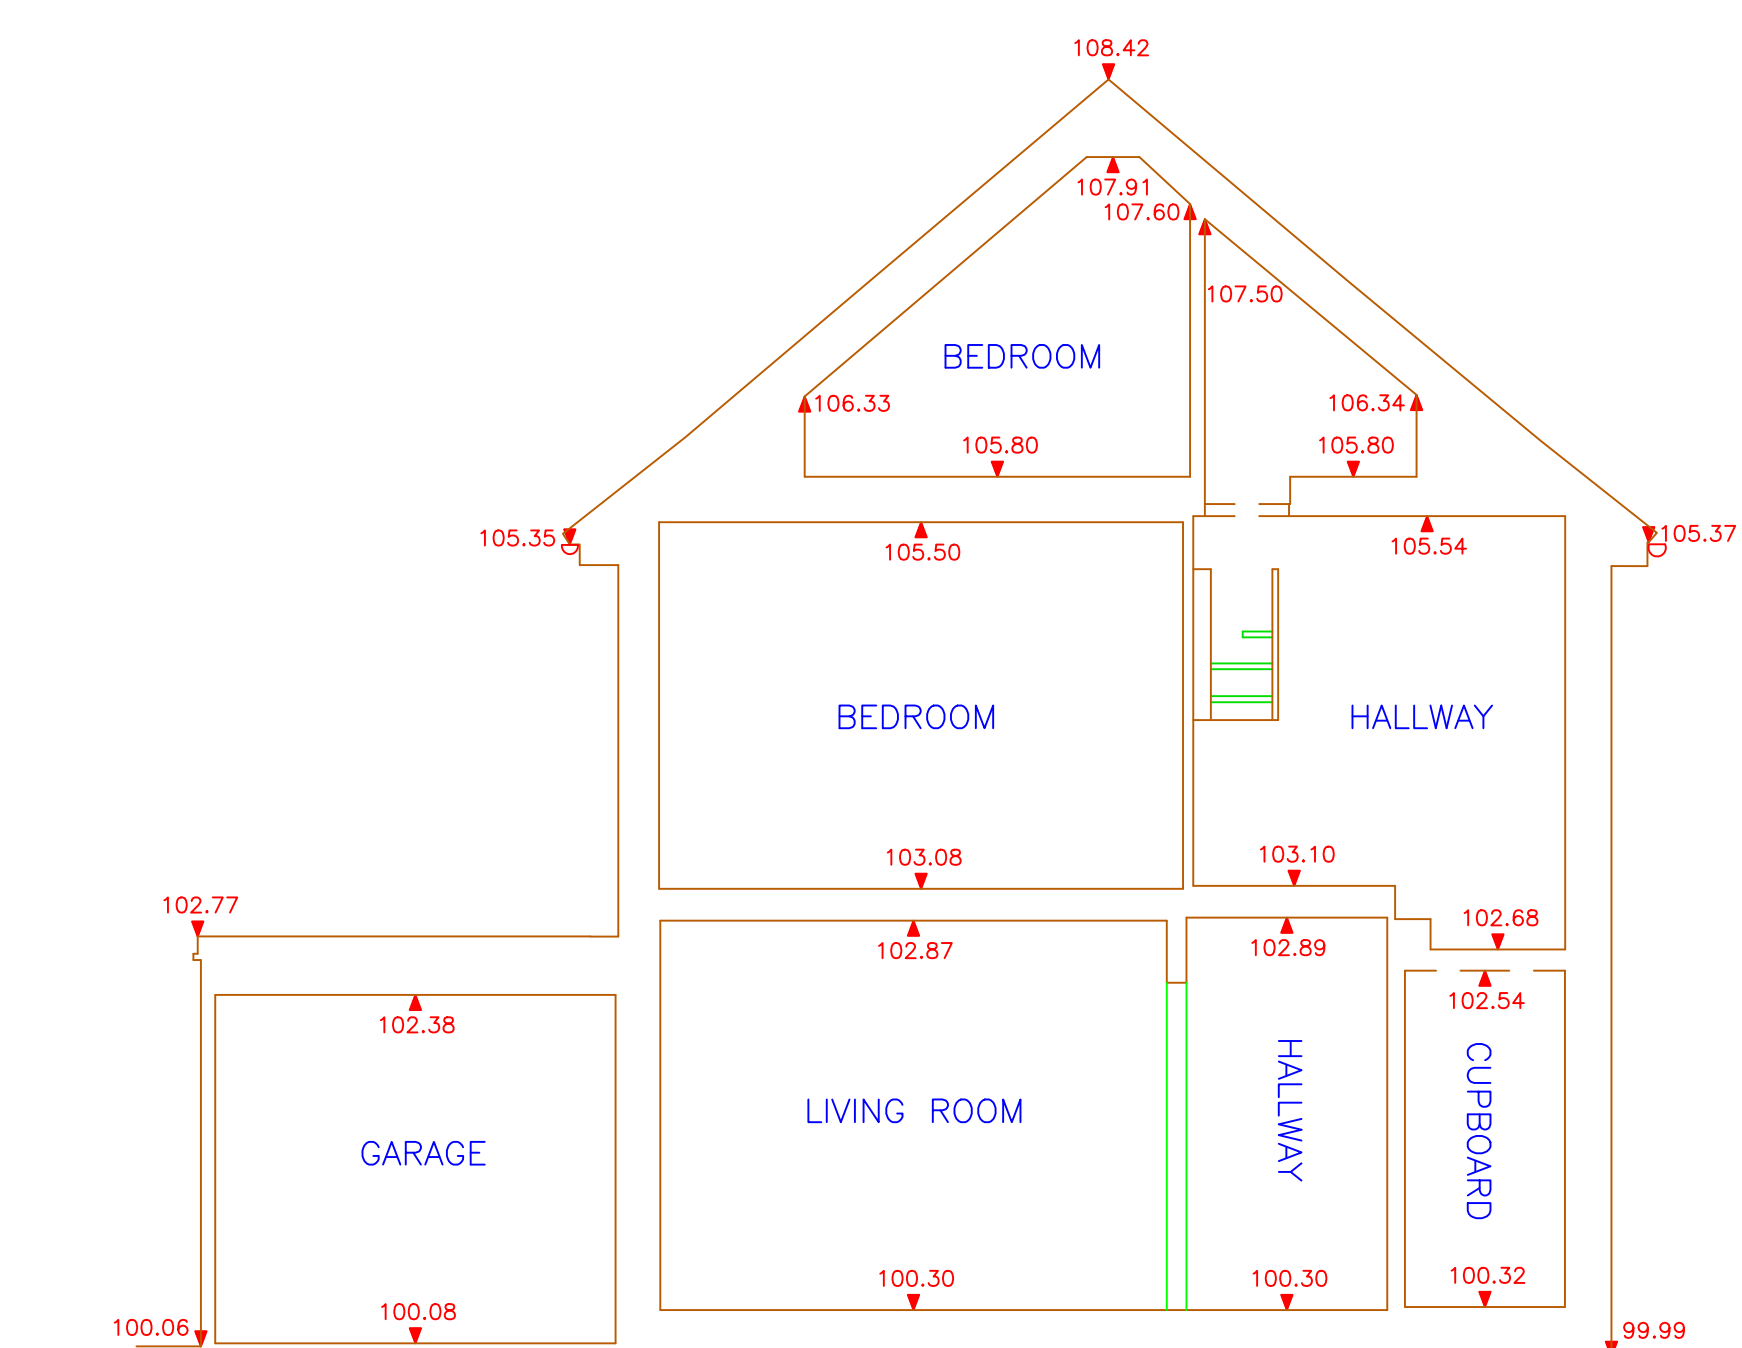



ELEVATION 4



CROSS SECTION 'A'

[illegible]

LEGEND	
	FLOOR TO CEILING HEIGHT/CEILING SOFFIT LEVEL
	FLOOR TO FALSE CEILING HEIGHT/FALSE CEILING SOFFIT LEVEL
	ALL ARROWS POINT UP UNLESS OTHERWISE STATED
	SLOPING CEILING ARROWS POINT UP
	FLOORBOARD DIRECTION
	TRUNK DIAMETER/CANOPY DIAMETER/ ESTIMATED HEIGHT OF TREES, IN METRES

LESS OTHERWISE STATED, DRAINAGE PIPES ARE 30mm DIAMETER.

BE TO THE INHERENT INSTABILITY OF PAPER MATERIALS, DRAWINGS PLOTTED ON PAPER MAY BE STRETCHED AND DISTORTED. DIMENSIONS SCALED FROM PAPER PLOTS SHOULD THEREFORE BE TREATED WITH CAUTION.

[illegible]

SHEET LAYOUT

SURVEY HAS BEEN CARRIED OUT TO AN ACCURACY  
CONSISTENT WITH A PRESENTATION SCALE OF 1:50  
ENLARGED DIMENSIONS WILL BE WITHIN THE TOLERANCE  
ASSOCIATED WITH THIS AND SMALLER SCALES ONLY.

LEVELS ARE IN METRES, RELATED TO ORDNANCE DATUM  
MED UPON OSBM VALUE 110.30m.

QUOTED DIMENSIONS ARE IN METRES.

DRAWING UNITS ARE METRES.

## ELEVATION & CROSS SECTION EXAMPLES

## ELEVATION & CROSS SECTION EXAMPLES

ELEVATIONS & CROSS SECTION			
SURVEYED AND DRAWN BY			
Davies Stephenson Partnership 12 High Street Gravenhurst Leicestershire MK45 4HY			
Tel: 01462 711686			
Mobile: 07729 323000			
email: Nick@davidr Davies.co.uk			
PRESENTATION SCALE		1:50 @ A0	
DATE OF ISSUE		3rd May 2023	
DRAWING No.		12345	CHECKED DRD
ISSUING No.		12345-1	