


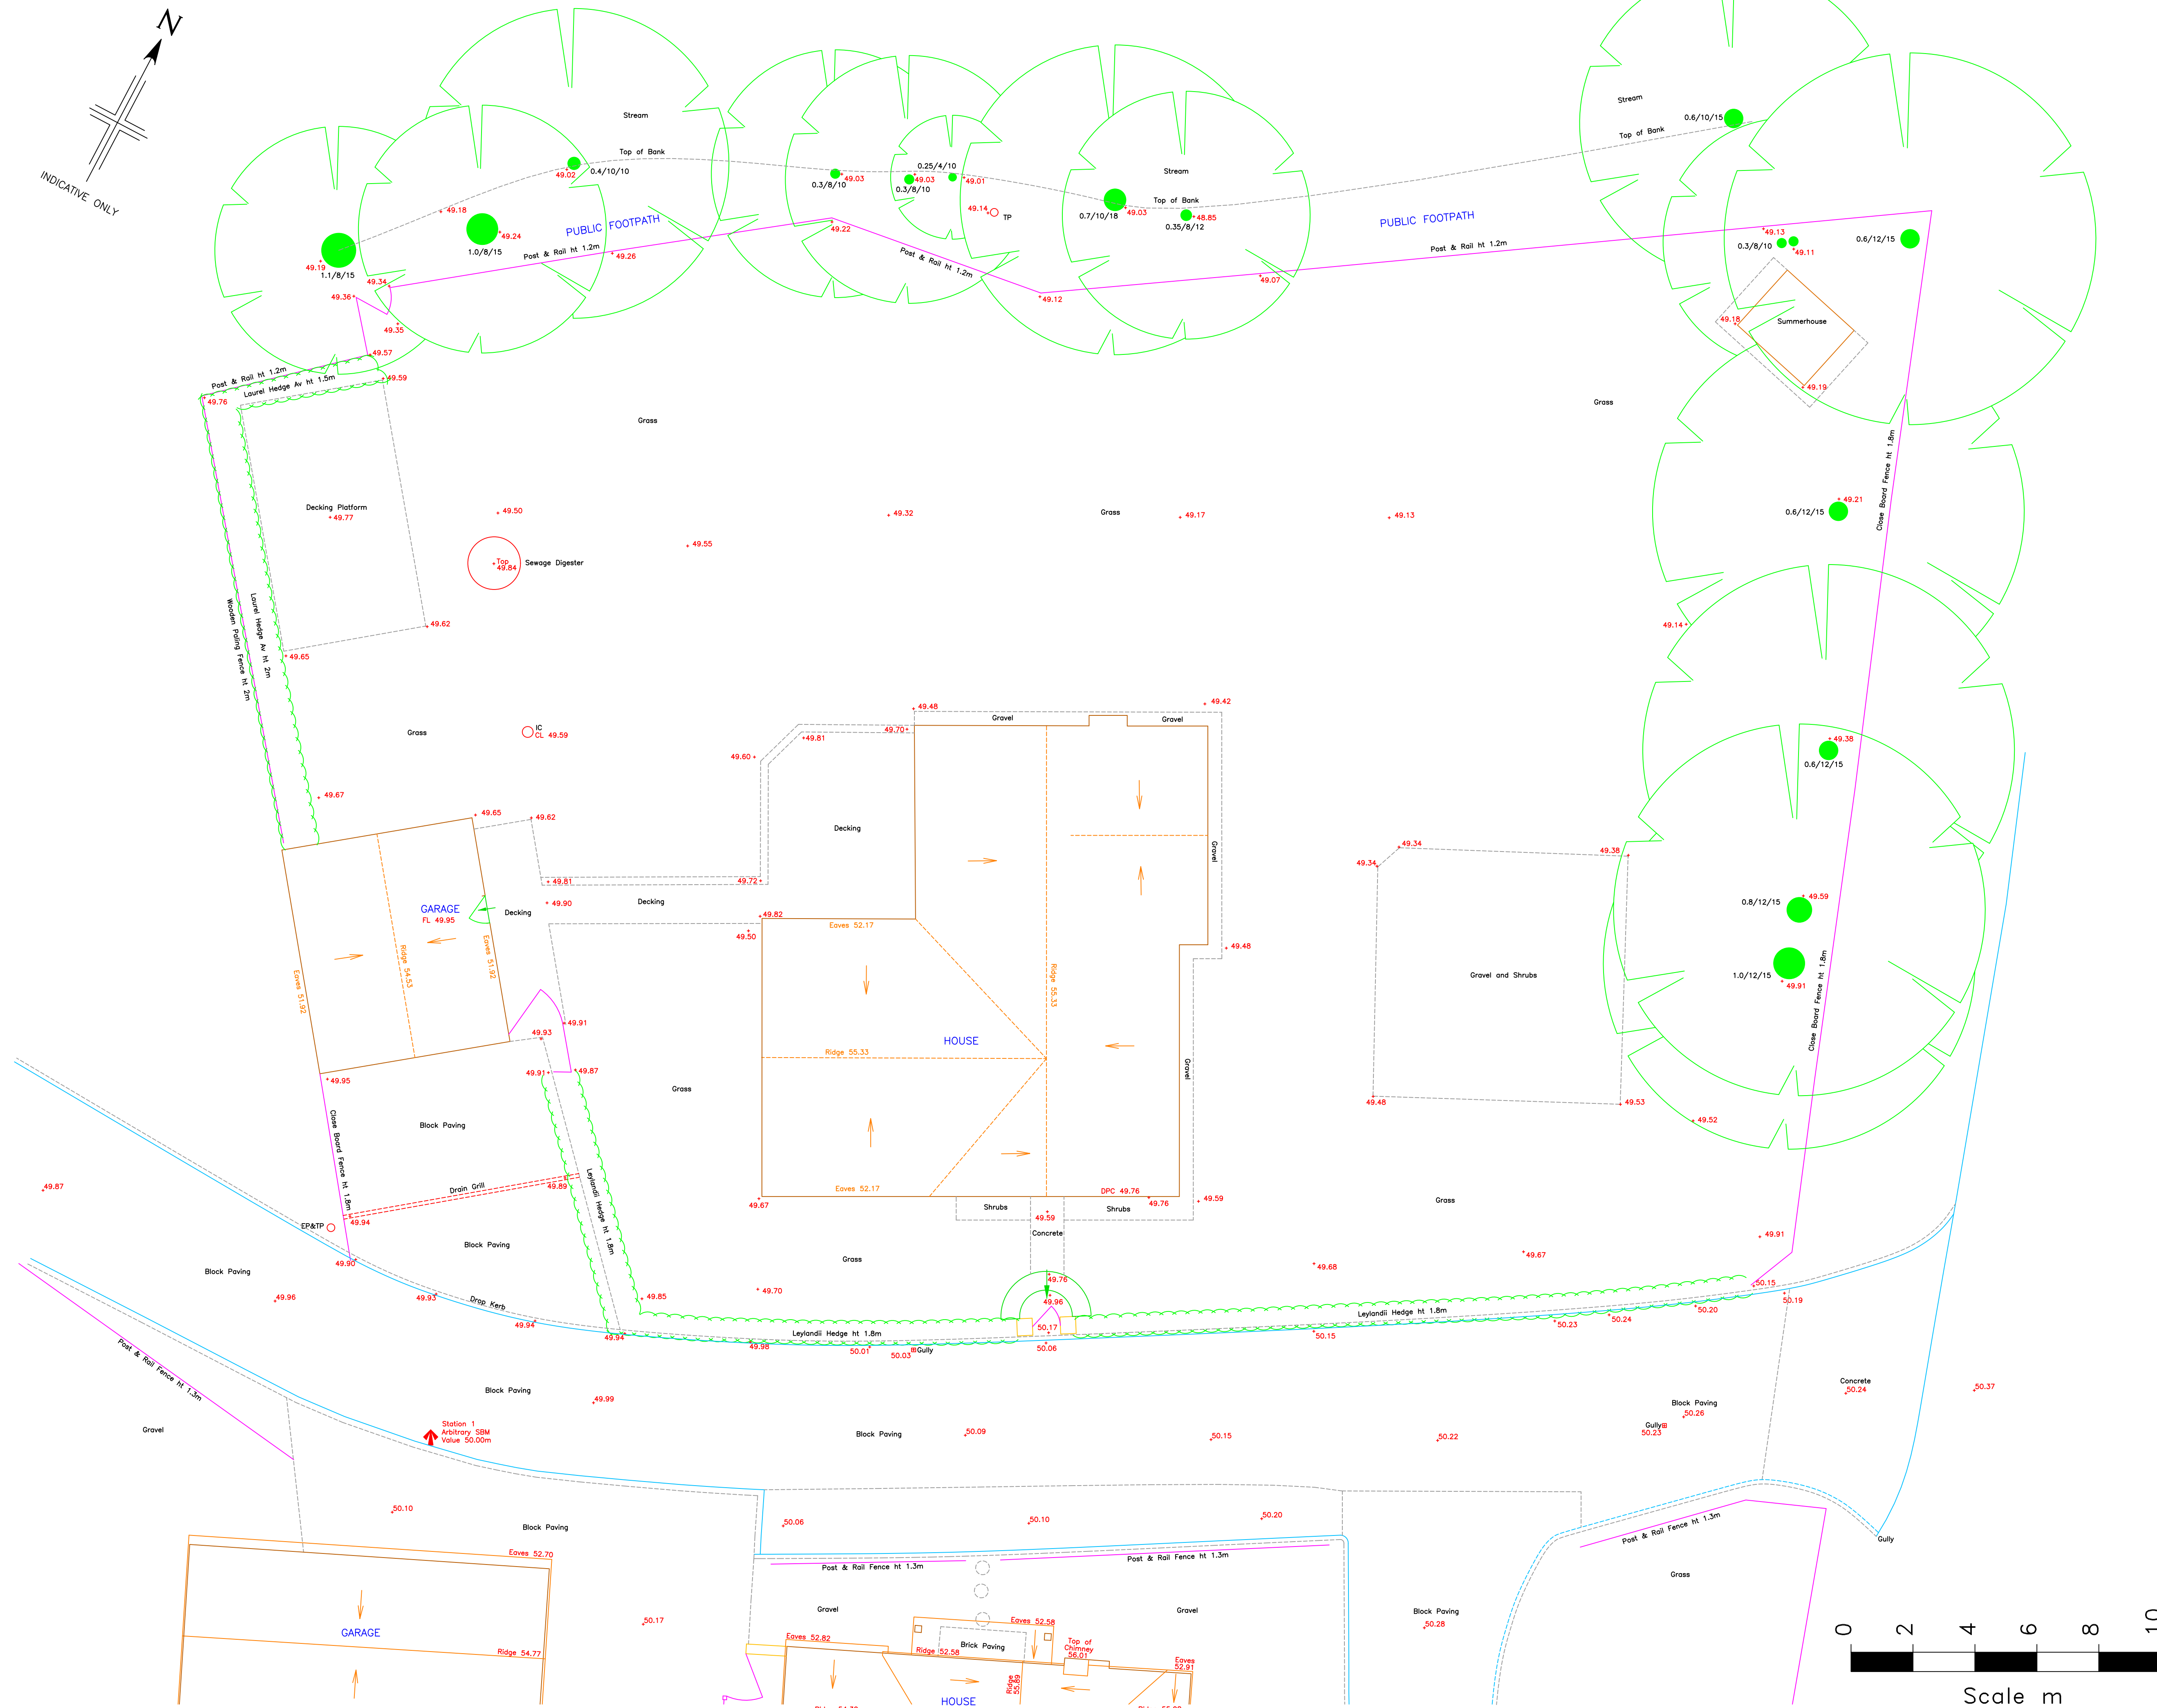

STANDARD ABBREVIATIONS

A/C	Air Conditioner	JB	Junction Box
AH	Arch Height	KO	Kerb Outlet
ASH	Arch Spring Height	L	Light
B	Bellard	LB	Liter Bin
BGP	Break Glass Point	LP	Lamp Post
BH	Beam Height	Mb	Manhole
BH	Borehole	MH	Manhole
BRW	Brick Retaining Wall	Mer	Marker
BS	Bus Stop	MS	Notice Board
BSL	Beam Soffit Level	OFB	Open Boarded Fence
BT	British Telecom	OH	Overhead
BW	Brick Wall	OSBM	Ordnance Survey Bench Mark
CATV	Cable Television IC	P	Post
CBF	Close Boarded Fence	PB	Pillar Box
Chy	Chimney	PGM	Permanent Ground Marker
CLF	Corrugated Iron Fence	PM	Parking Meter
CL	Cover Level	PRF	Post and Rail Fence
CLF	Chain Link Fence	PS	Paving Stones
Cone	Concrete	QT	Quarry Tiles
COW	Cable on Wall	Rad	Radiator
CPF	Chestnut Paling Fence	RCM	Recessed Door Mat
CPS	Concrete Paving Slabs	RE	Recessed Eye
CTVJB	Cable Television Junction Box	RG	Road Gully
Cup	Cupboard	RS	Road Sign
d	depth	RSJ	Reinforced Steel Joist
DC	Duct Cover	RWP	Rain Water Pipe
DH	Duct Height	S	Set to Floor Height
DP	Down Pipe	SB	Sign Board
D/C	Drainage Channel	SBM	Site Bench Mark
EIC	Electrical Inspection Cover	SC	Site Clock
EP	Electricity Pole	SL	Sump Level
ER	Earthing Rod	SH	Sightline
ESD	Electrical Substation	SO	Smoke Outlet
FA	Fire Alarm	SP	Soil Pipe
FB	Flower Bed	SH	Shim Height
FE	Fire Extinguisher	SV	Stop Valve
FH	Fire Hydrant	T	Telephone
FIRE	Fire Hose Reel	TBM	Temporary Bench Mark
FL	Floor Level	TGB	Telephone Call Box
FR	Floodlight	TCP	Traffic Control Post
g	girth	TIC	Telephone Inspection Cover
G	Gully	TJB	Telephone Junction Box
GC	Gas Cock	TL	Traffic Light
GM	Gas Meter	TLCB	Traffic Light Control Box
GV	Gas Valve	TP	Telephone Pole
H	Head to Sill Height	Typ	Typical
HB	Hand Basin	V	Vent
IC	Inspection Cover	VP	Vent Pipe
IL	Inset Level	WM	Water Meter
IRF	Iron Railing Fence	WM	Water Meter
IRS	Illuminated Road Sign	WV	Water Valve

OTHER ABBREVIATIONS

LEGEND

F2.70

FLOOR TO CEILING HEIGHT/CEILING SOFFIT LEVEL

F2.70

FLOOR TO FALSE CEILING HEIGHT/FALSE CEILING SOFFIT LEVEL

ALL ARROWS POINT UP UNLESS OTHERWISE STATED OR ON ROOFS

SLOPING CEILING ARROWS POINT UP

TRUNK DIAMETER/CANOPY DIAMETER/ESTIMATED HEIGHT OF TREES, IN METRES

DUE TO THE INHERENT INSTABILITY OF PAPER MATERIALS, DRAWINGS PLOTTED ON PAPER MAY BE STRETCHED AND DISTORTED. DIMENSIONS SCALED FROM PAPER PLOTS SHOULD THEREFORE BE TREATED WITH CAUTION.

DRAWING ISSUE STATUS

Issue	Details	By	Date
A	Track added to original survey	AB	16/09/2022

SHEET LAYOUT

UNLESS OTHERWISE STATED, DRAINAGE PIPES ARE 100mm DIAMETER.

THIS SURVEY HAS BEEN CARRIED OUT TO AN ACCURACY CONSISTENT WITH A PRESENTATION SCALE OF 1:100. INTERROGATED DIMENSIONS WILL BE WITHIN THE TOLERANCE ASSOCIATED WITH THIS AND SMALLER SCALES ONLY.

ALL LEVELS ARE IN METRES, RELATED TO ARBITRARY DATUM.

ALL QUOTED DIMENSIONS ARE IN METRES

DRAWING UNITS ARE METRES

TOPOGRAPHIC EXAMPLE

TOPOGRAPHIC EXAMPLE

TOPOGRAPHICAL SURVEY

SURVEYED AND DRAWN BY

Davies Stephenson Partnership

12 High Street

Gravenhurst

Bedfordshire

MK45 4HY

Tel: 01462 711686

Mobile: 07729 323000

email: Nick@dpsurveys.com

PRESENTATION SCALE

1:100 @ A1

DATE OF ISSUE

3rd May 2023

JOB No.

12345

CHECKED

DRD

DRAWING No.

12345-1

ISSUE